



- NOTE**
1. VERIFY ALL CONDITIONS & SITE.
 2. ALL DIMENSIONS ARE TO FACE OF STUD OR MASONRY UNLESS NOTED OTHERWISE.
 3. ALL WORK SHALL CONFORM TO THE INTERNATIONAL BUILDING CODE AS ADOPTED BY THE CITY OF
 4. ALL FINISHES SHALL BE SELECTED BY THE OWNER.
 5. INSTALL MIN. RUL. BATT'S INSULATION IN ANY EXTERIOR WALL.

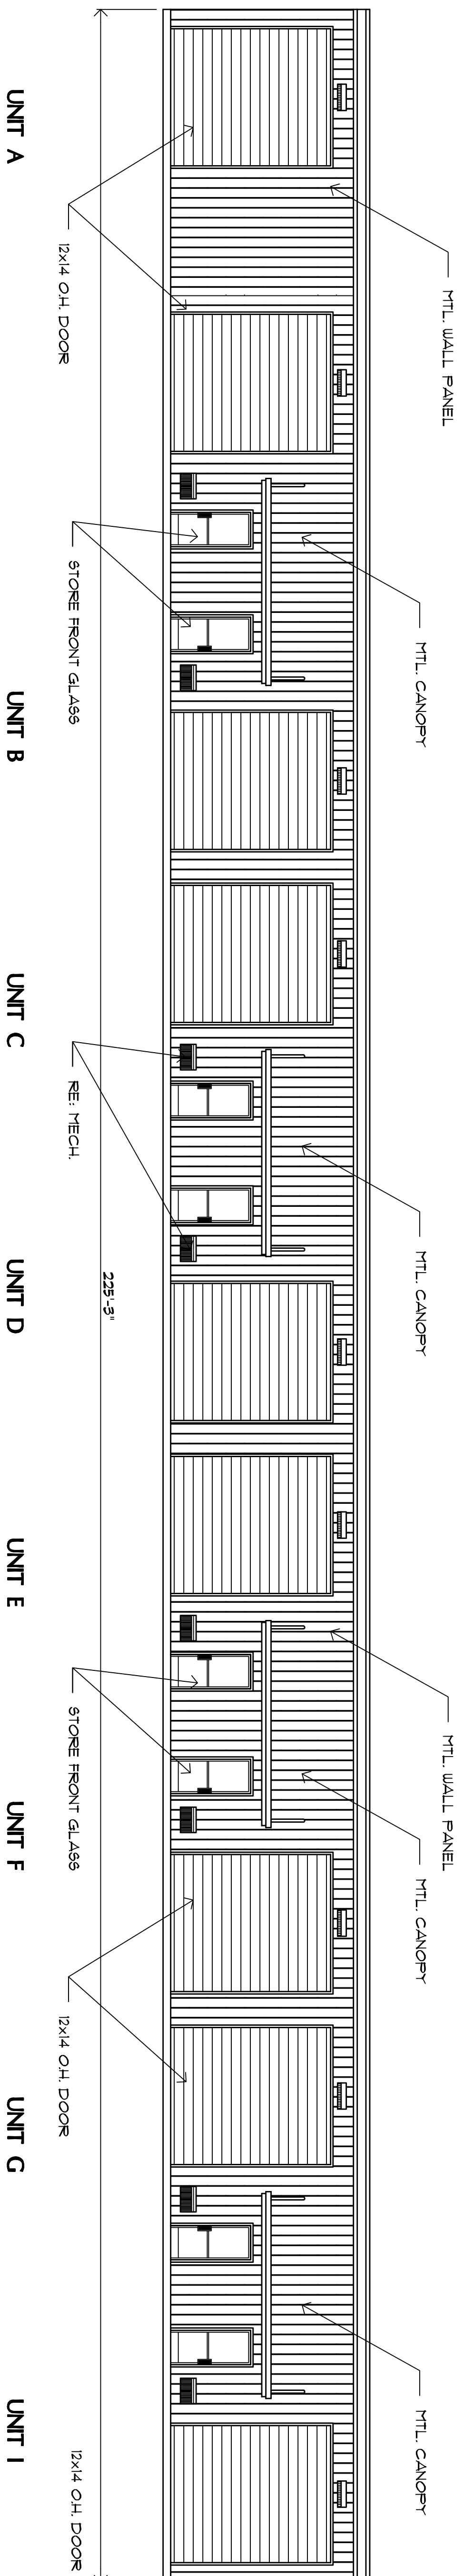

1 FRONT ELEVATION

SCALE: 1/8" = 1'-0"

GENERAL CONTRACTOR/OWNER TO PICK COLORS AND TEXTURES

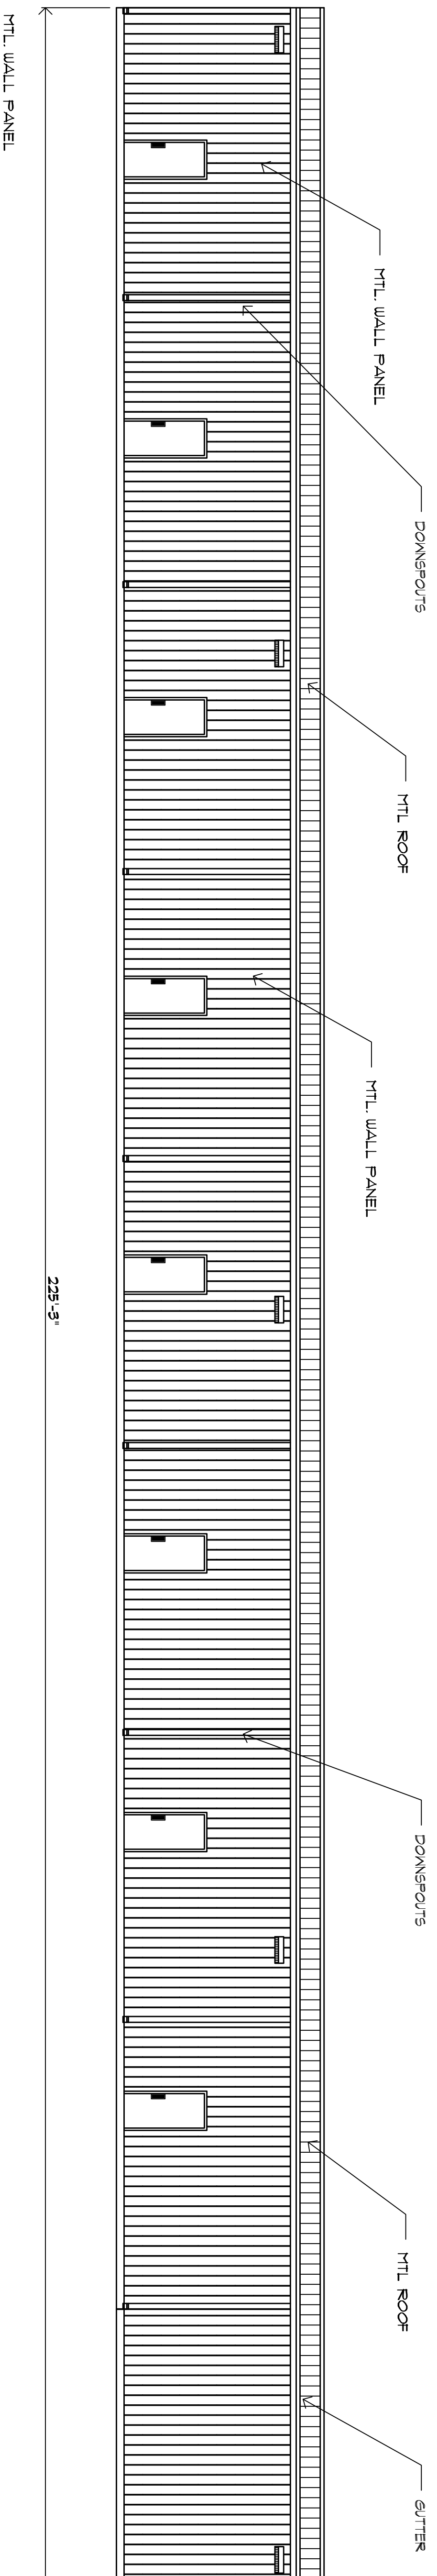

2 REAR ELEVATION

SCALE: 1/8" = 1'-0"

THE SEAL ON THIS DOCUMENT IS APPROVED BY JOHN SCALES P.E. #82754 - 03-14-11

John W. Scales, P.E.



SCALES ENGINEERING
 5001 BOSQUE RIDGE CRAWFORD, TEXAS
 PH. 254/498-6431
 PH. 254/932-5118

LANDSCAPE SUPPLY RENTAL UNITS
 1900 W. LOOP 340
 WACO, TEXAS

DRAWN: _____
 CHECKED: _____
 DATE: _____
 REVISED: _____
 JOB NUMBER: _____
A2.1
 SHEET OF _____